
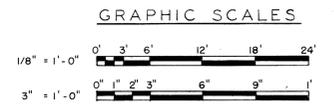
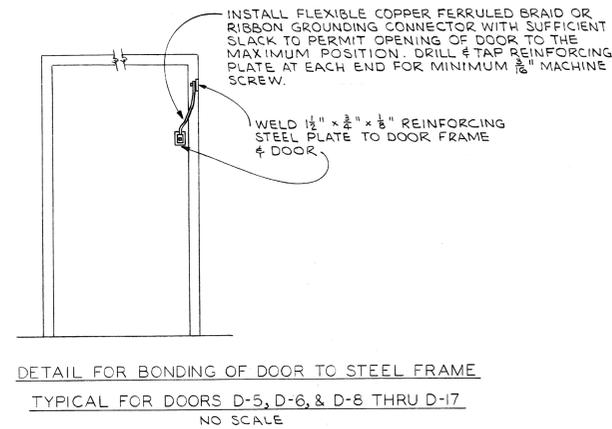
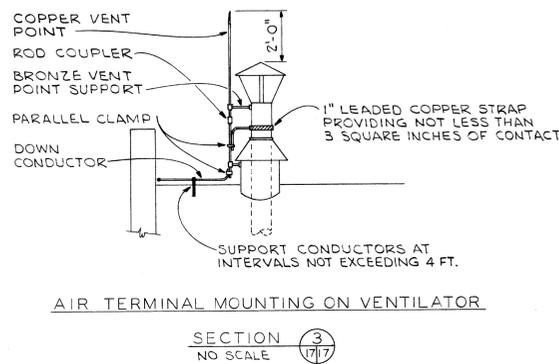
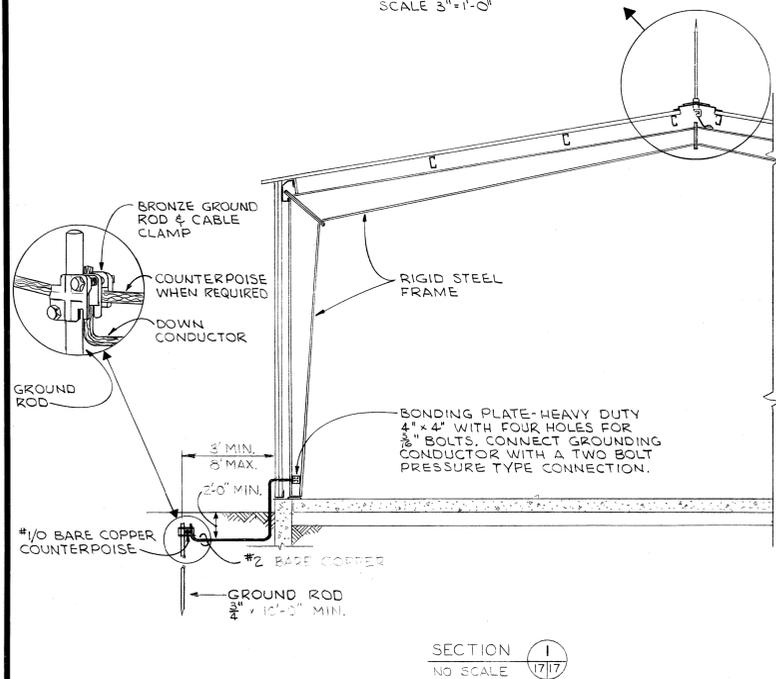
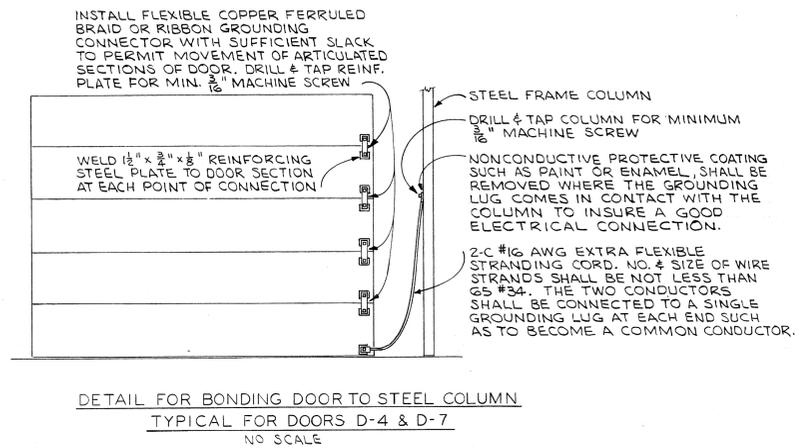
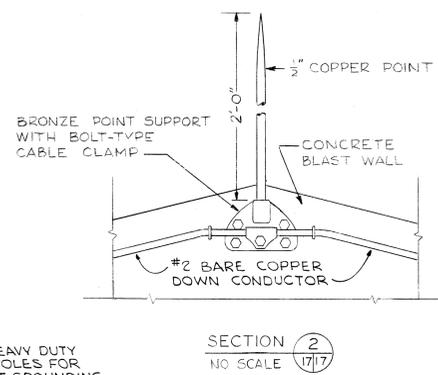


- LEGEND**
- AIR TERMINAL
 - ⊥ COPPERCLAD STEEL GROUND ROD
 - COUNTERPOISE (SEE SPECS)
 - ROOF CABLE
 - DOWN CONDUCTOR

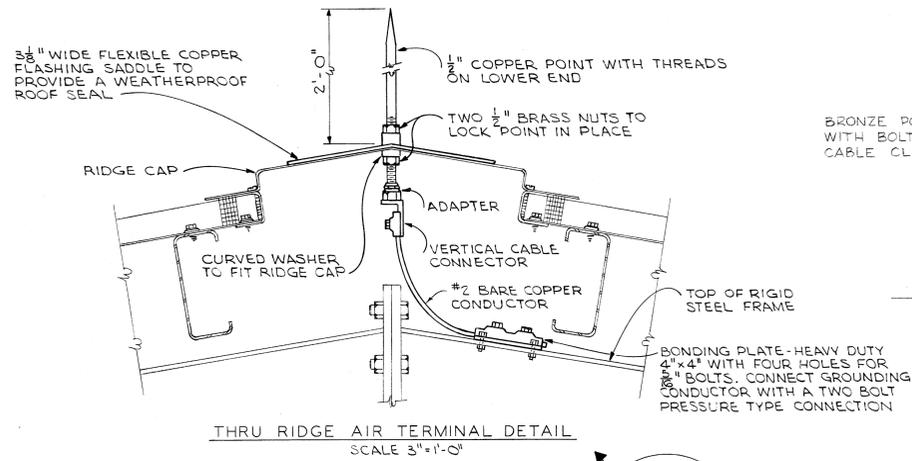

REVISIONS		DATE	APPROVAL
△	CHANGED COUNTERPOISE NOTATION	8-23-65	JK

BLACK & VEATCH CONSULTING ENGINEERS KANSAS CITY, MISSOURI	DEPARTMENT OF THE ARMY OFFICE OF THE CHIEF OF ENGINEERS MILITARY CONSTRUCTION - ENGINEERING DIVISION WASHINGTON, D. C.
WEAPONS SURVEILLANCE WORKSHOP	
ELECTRICAL	
LIGHTNING PROTECTION LAYOUT AND DETAILS	
DRAWN BY: N.J.A.	DATE: 26 APRIL 1965
TRACED BY: O.D.P.	
CHECKED BY: <i>[Signature]</i>	
SUBMITTED: 11/9/65	
APPROVED: <i>[Signature]</i> CHIEF, ENGINEERING DIVISION, MIL. CONSTR. O.C.E.	
APPROVED FOR: <i>[Signature]</i>	SCALE: AS NOTED SPEC. NO.
	DRAWING NUMBER
	35-69-06
	SHEET 17 OF 18