

NO.	DATE	BY	DESCRIPTION


DESIGNED BY: E. B. BENTON	DATE: ISSUES
DRAWN BY: S. W. BROWN	REVIEWED BY: S. W. BROWN
SUBMITTED BY: S. W. BROWN	CONTRACT NO.:
ISSUED BY: S. W. BROWN	CATEGORY CODE: V. 1
ISSUE NO.:	ISSUE DATE: ISSUE
ISSUE DATE:	ISSUE DATE:

U.S. ARMY CORPS OF ENGINEERS ENGINEERING & SUPPORT CENTER HUNTSVILLE, AL	JANUARY 2013
--	--------------


PLATE REFERENCE NUMBER CD-16
--

SHEET PAGES

D
C
B
A

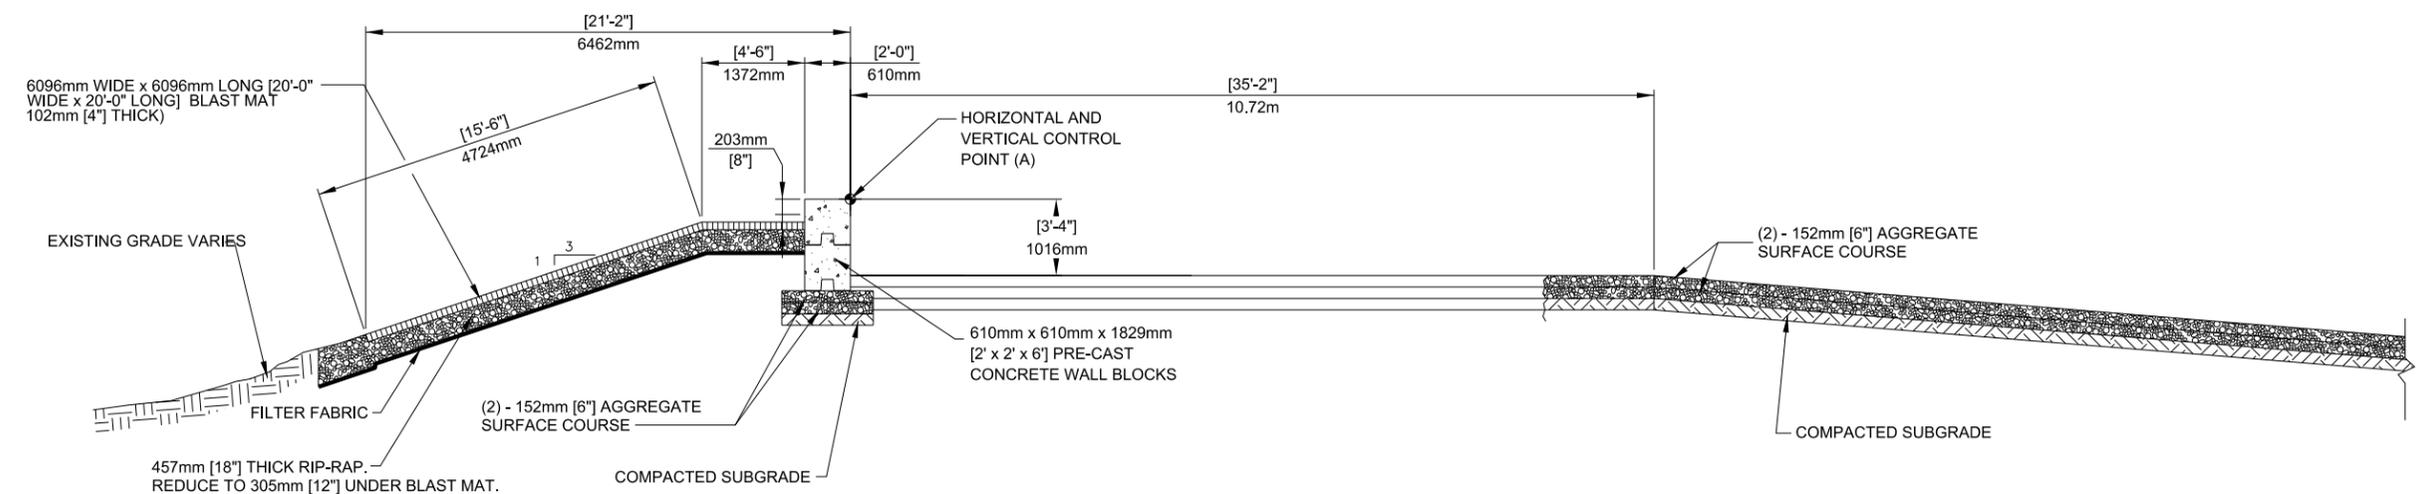

SECTION A
CD-16 | CD-15
SCALE: 1/4" = 1'

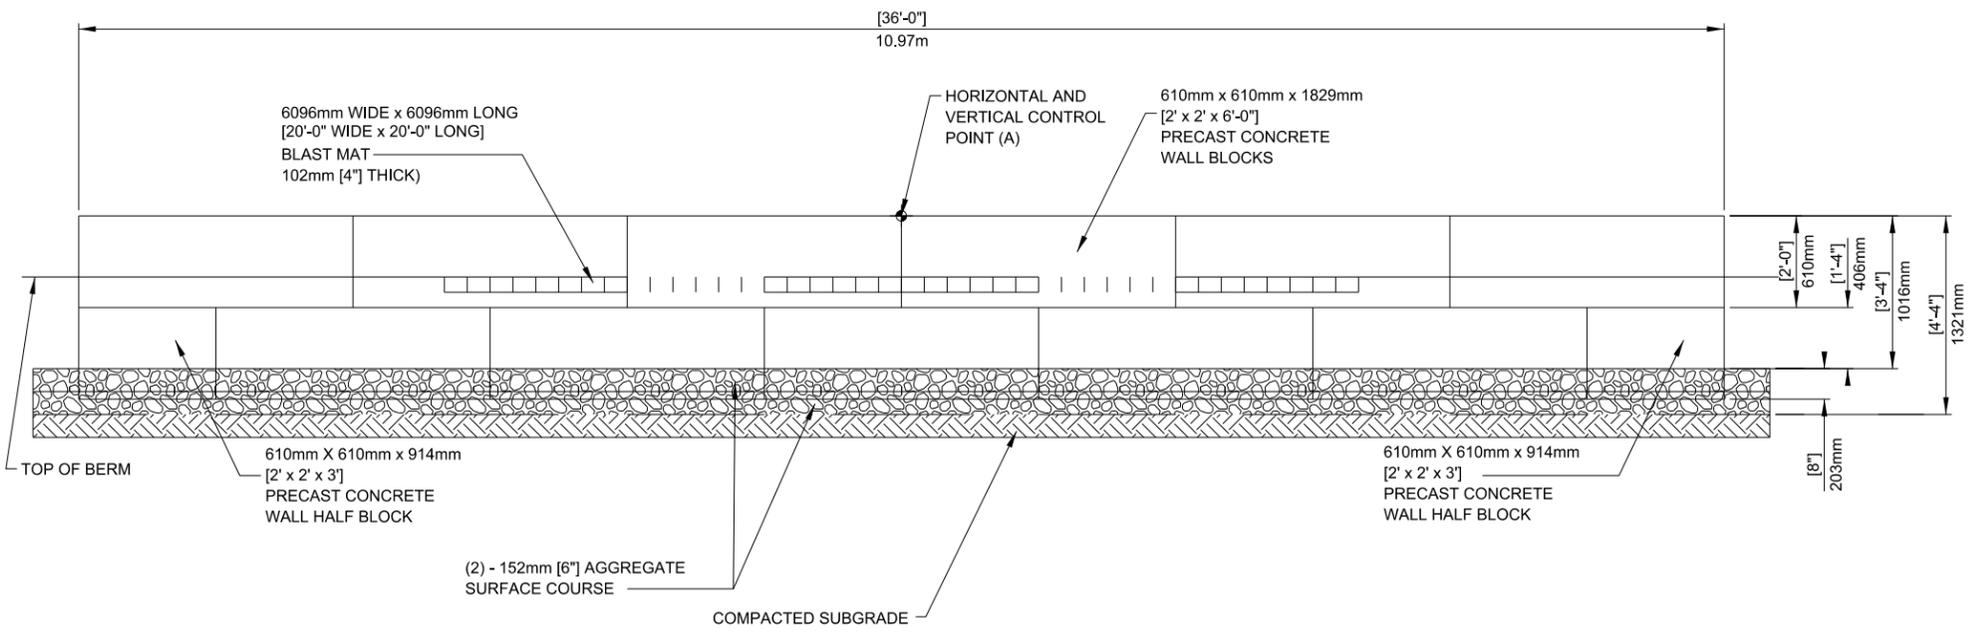


SECTION B
CD-16 | CD-15
SCALE: 1/2" = 1'

LEGEND

- RIP-RAP
- BLASTMAT
- CONCRETE

GRAPHIC SCALES:

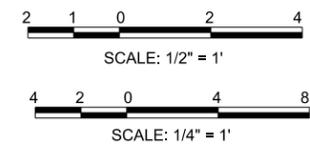

- GENERAL NOTES:**
- RIP-RAP SHALL BE PLACED TO A TIGHT FIT.
 - CONCRETE SHALL HAVE A MINIMUM FLEXURE STRENGTH OF 3.79MPa [550 P.S.I.] AT 28 DAYS.
 - BLAST MATS SHALL BE INSTALLED WITH THE LONGEST SECTION OF THE TIRES ORIENTED IN THE DIRECTION OF FIRE.
 - BLAST MATS SHALL BE SECURED TO EACH OF THE PRECAST CONCRETE WALL BLOCK LIFTING EYES CLAMPED 16mm [5/8"] STEEL-CORE CABLE.
 - ALL DIMENSIONS ARE INDICATED AS FOLLOWS: METRIC [ENGLISH] UNITS FOR INSTANCE, 1372mm [4'-6"]
 - AREAS DISTURBED BY CONSTRUCTION ACTIVITIES SHALL BE REVEGETATED OR RESURFACED CONSISTENT WITH THE NATURAL SURROUNDINGS. GROUND COVER SHALL NOT REDUCE TARGET VISIBILITY.
 - FILTER FABRIC TO BE PLACED UNDER RIP-RAP ENTIRE FOOTPRINT OF BLAST MAT.